


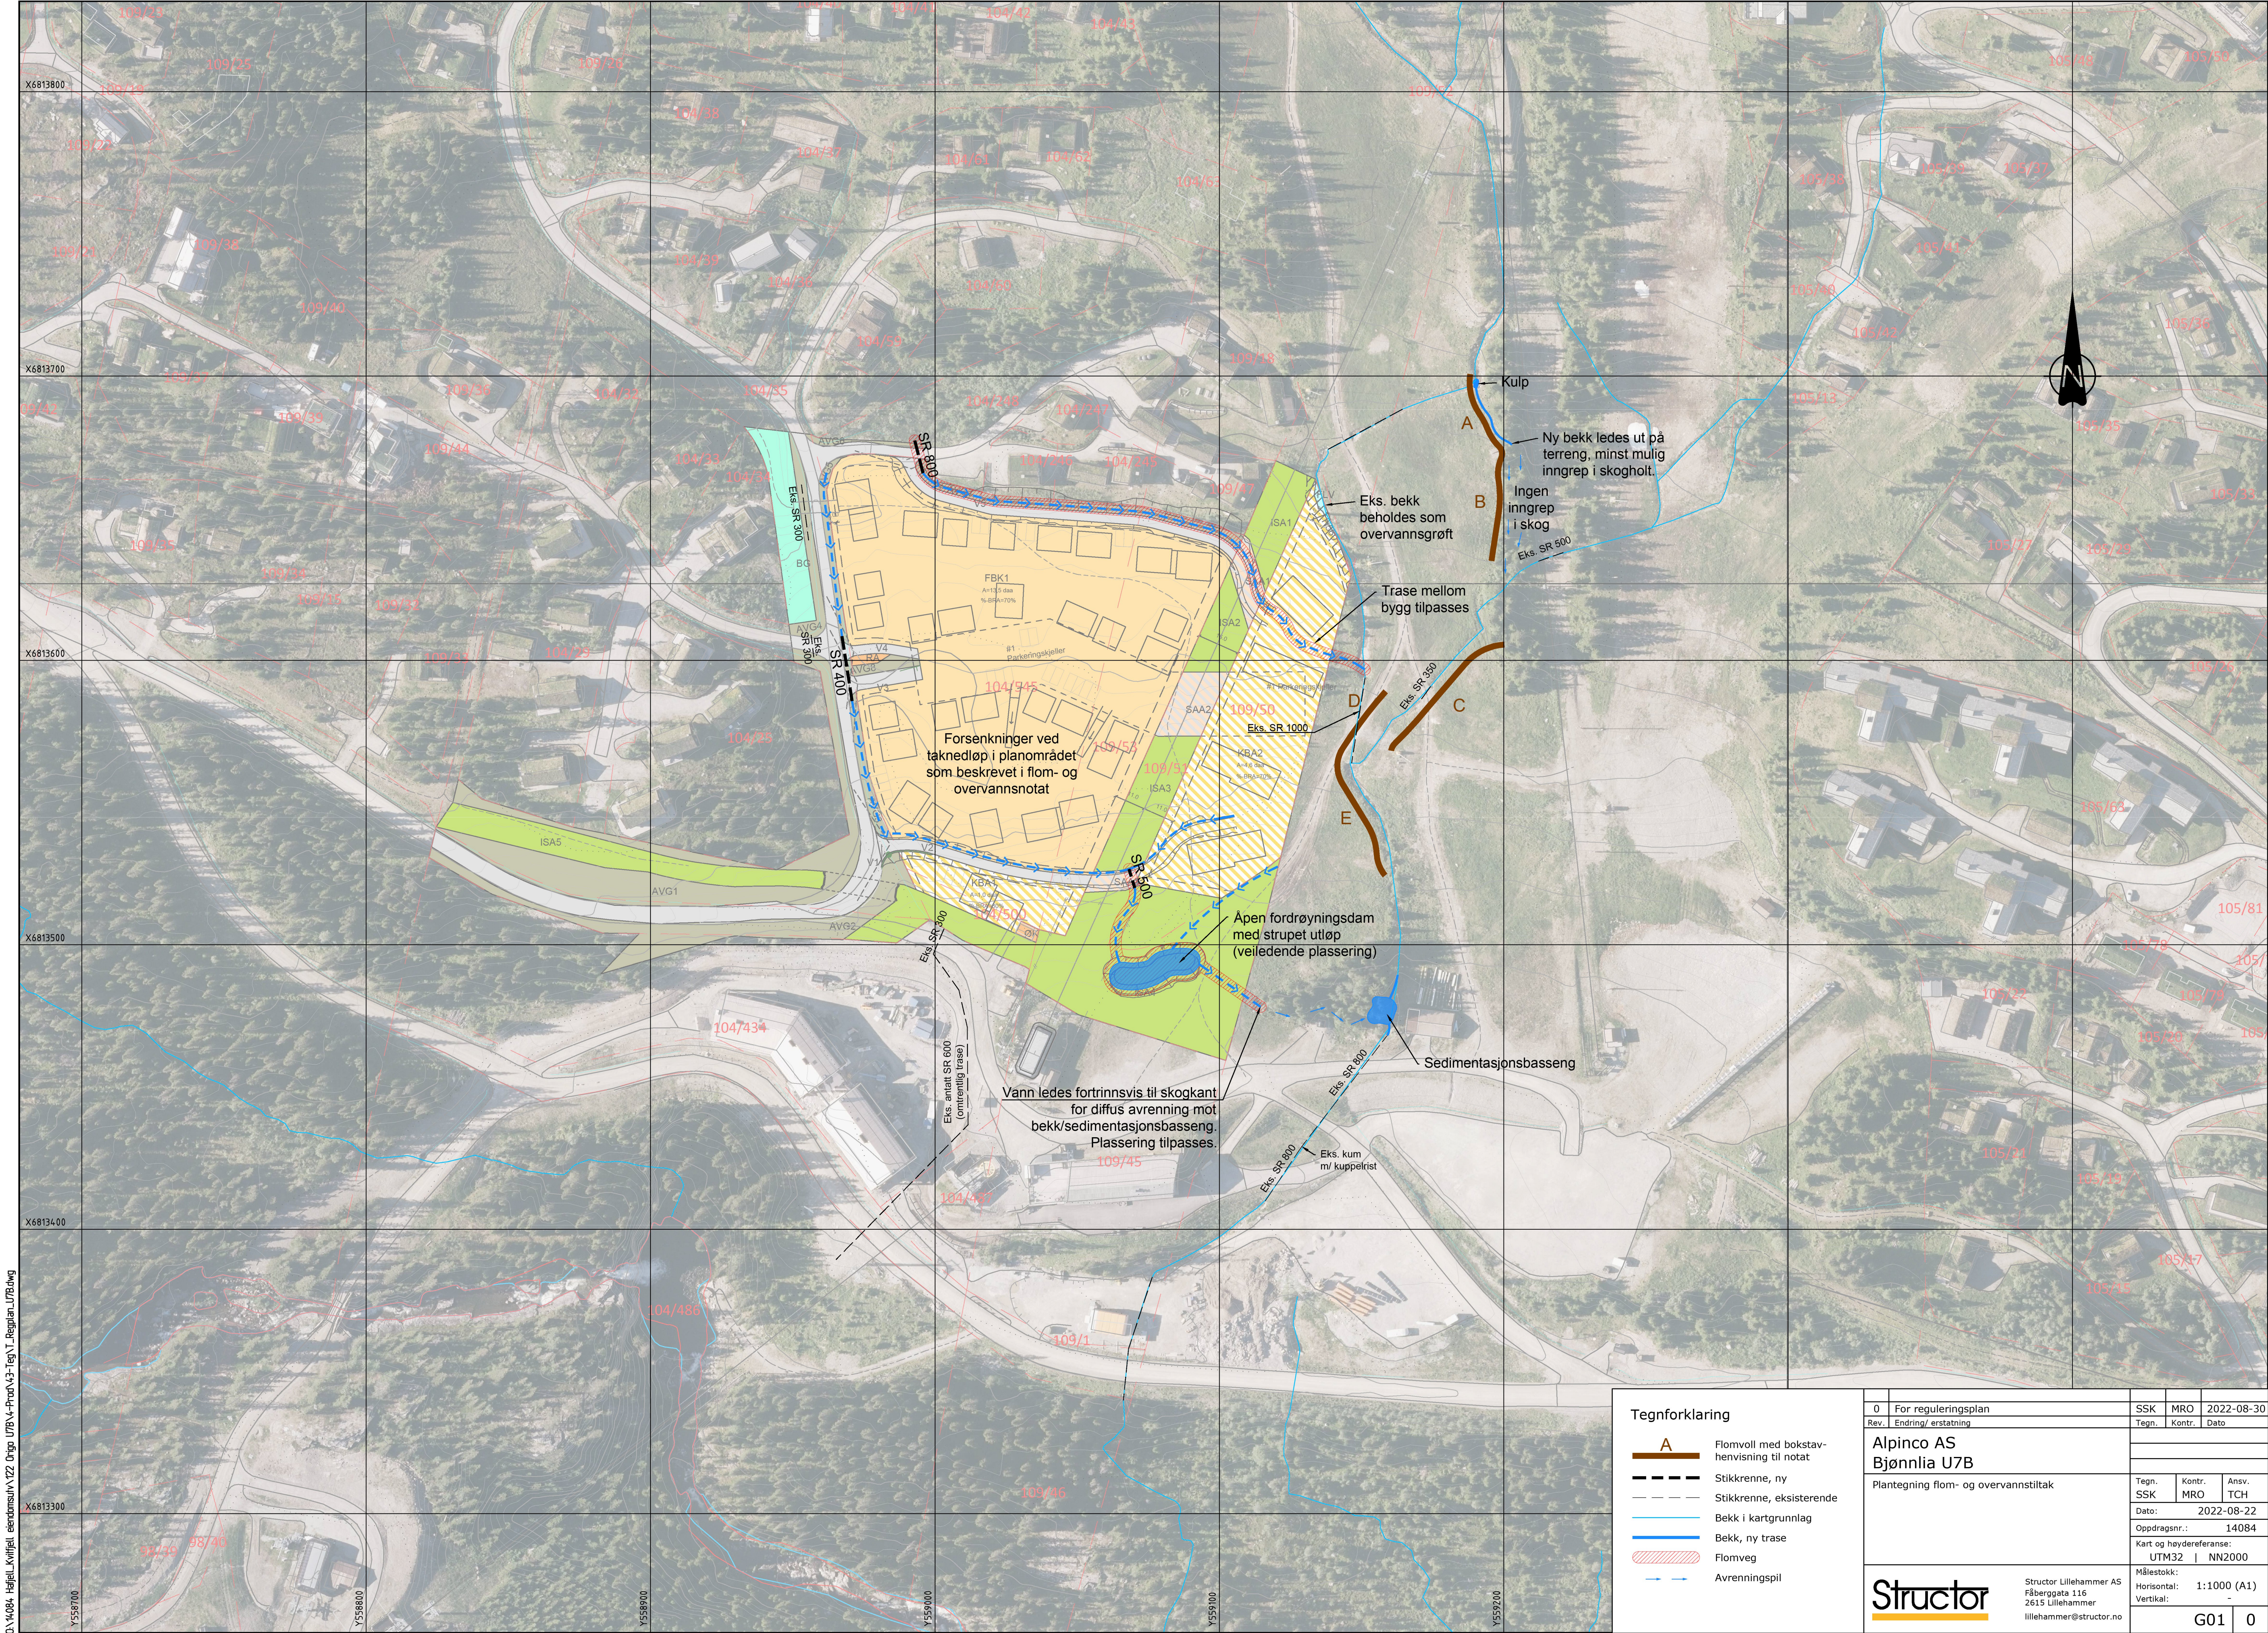

Q:\4084\_Hafjell\_Kvitfjell\_eieendomsnr\422\_Orgno\_UTB\4-Prod\43-Teg\1\_Tegplan\_UTB.dwg  
Y558000  
Y558100  
Y558200  
Y558300  
Y558400  
Y558500  
Y558600  
Y558700  
X6813300  
X6813400  
X6813500  
X6813600  
X6813700  
X6813800

|                                                                                       |  |                                           |  |   |                     |                        |        |            |  |
|---------------------------------------------------------------------------------------|--|-------------------------------------------|--|---|---------------------|------------------------|--------|------------|--|
| Tegnforklaring                                                                        |  | 0                                         |  | For reguleringsplan   |                     | SSK                    | MRO    | 2022-08-30 |  |
| A                                                                                     |  | Flomvoll med bokstav-henvisning til notat |  | Rev.   | Endring/ erstatning | Tegn.                  | Kontr. | Dato       |  |
| — — — — —                                                                             |  | Stikkrenne, ny                            |  | Alpinco AS<br>Bjønnlia U7B<br>Plantegning flom- og overvannstiltak   |                     |                        |        |            |  |
| — — — — —                                                                             |  | Stikkrenne, eksisterende                  |  |   |                     |                        |        |            |  |
| —————                                                                                 |  | Bekk i kartgrunnlag                       |  |   |                     |                        |        |            |  |
| —————                                                                                 |  | Bekk, ny trase                            |  |   |                     |                        |        |            |  |
|  |  | Flomveg                                   |  | Tegn. SSK   |                     | Kontr. MRO             |        | Ansv. TCH  |  |
|  |  | Avrenningspil                             |  | Oppdragsnr.: 14084   |                     | Dato: 2022-08-22       |        |            |  |
|                                                                                       |  |                                           |  | Kart og høydereferanse: UTM32   NN2000   |                     |                        |        |            |  |
|                                                                                       |  |                                           |  | <br>Structor Lillehammer AS<br>Fåberggata 116<br>2615 Lillehammer<br>lillehammer@structor.no |                     | Målestokk: 1:1000 (A1) |        |            |  |
|                                                                                       |  |                                           |  |   |                     | Horizontal: -          |        |            |  |
|                                                                                       |  |                                           |  |   |                     | Vertikal: -            |        |            |  |
|                                                                                       |  |                                           |  |   |                     | G01   0                |        |            |  |